

Key
Staff and Student Parking

- General Bay (3 spaces)
- Disability Bay (7 spaces)
- Car Share Bay/General Bay after 11 am (17 spaces)
- Electric Vehicle Charging (EVC)
- EVC/Disability Bay after 11am
- Short Stay Drop Off/Pick Up Bay
- Motorcycle Parking


Reserved Parking

- Visitor Bay (7 spaces)
- Nursery Bays
- Vice Chancellor's & Professors Office Bays (3 spaces)
- Doctor's Bay


Servicing and Security

- BSU Livered Vehicle Bay (2 spaces)
- Loading Bay (1 space)
- Loading Area
- Security Bay

Parking outside of marked bays or defined parking areas is not permitted

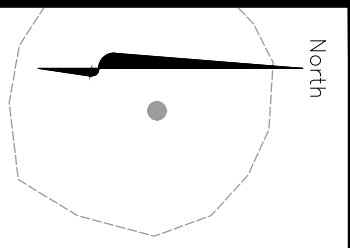

Pay and Display Machine
with Chip and Pin Facility
(NP.PM.10)

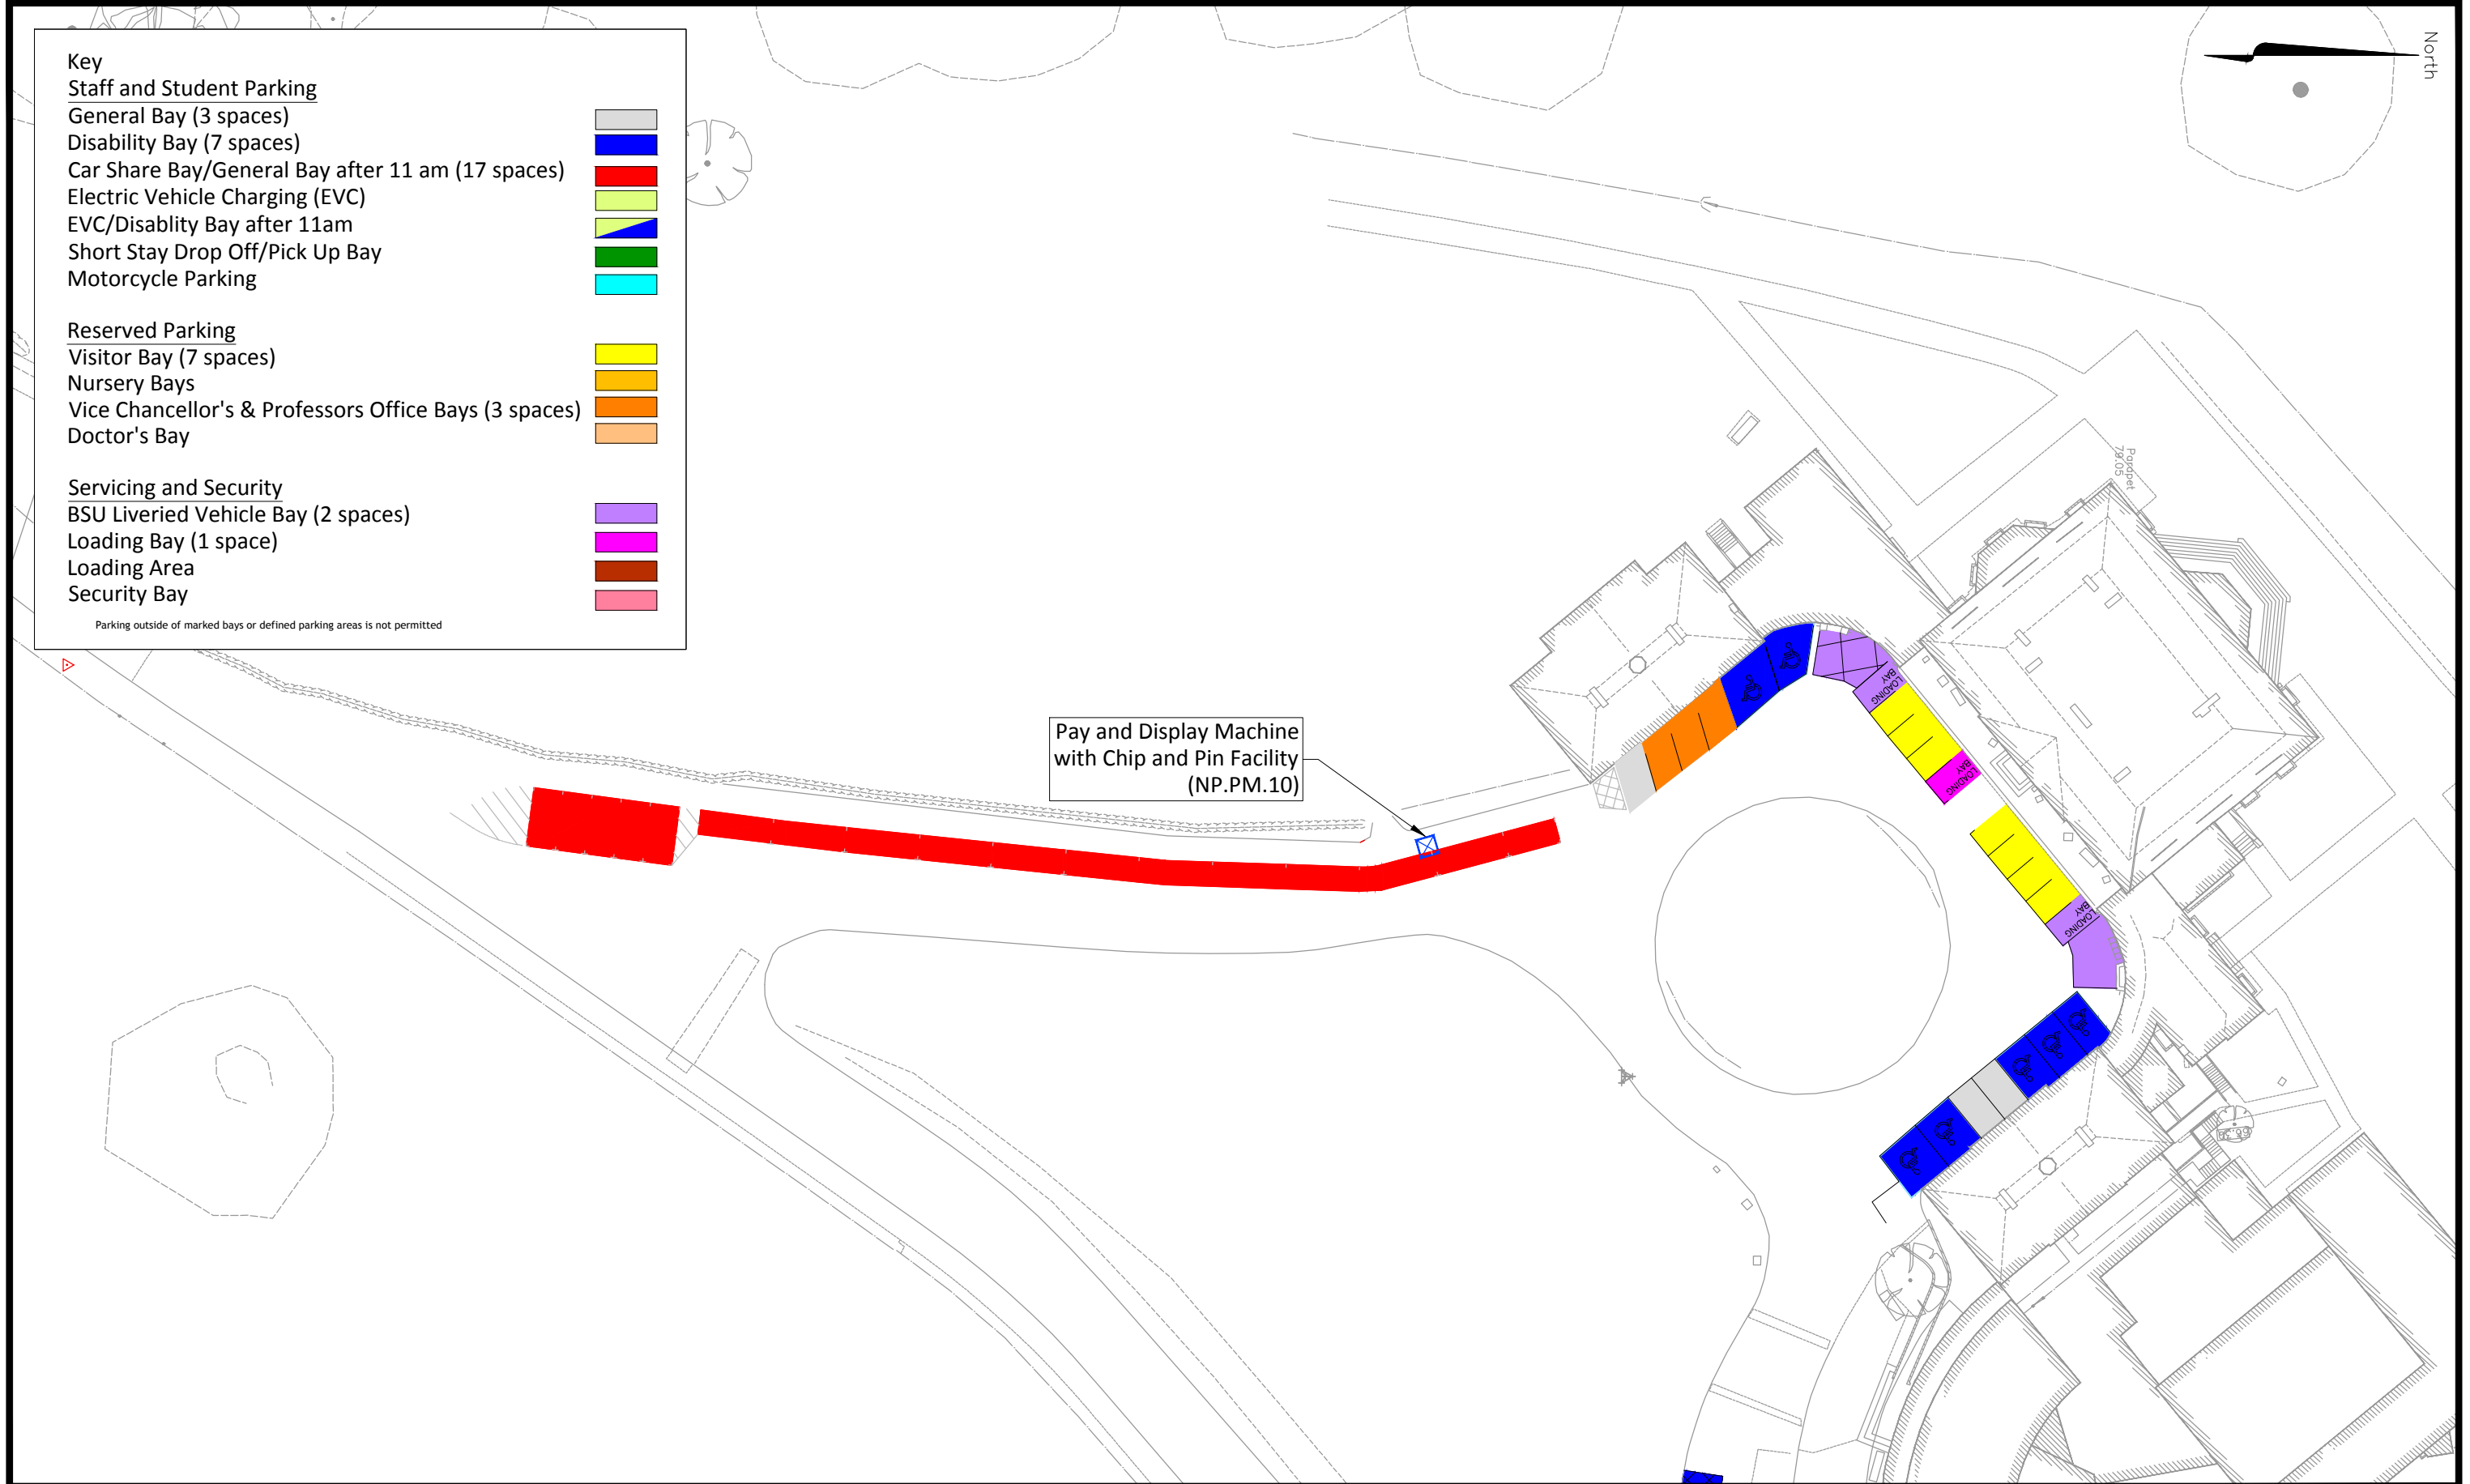

I M A TRANSPORT PLANNING
 11 KINGSMEAD SQUARE
 BATH BA1 2AB
 T: 01225 444 011
 F: 01225 444 055
 e: bath@ima-tp.com

CLIENT: Bath Spa University
 PROJECT: Bath Spa University
 Parking T&Cs

TITLE: Parking Bays From November 2018
 Newton Park - Around Main House

SCALE: N.T.S	CHECKED: SN	APPROVED: IMA
CAD FILE: NP Parking_v1-0.dwg	DESIGN/DRAWN: NP	DATE: November 2018
PROJECT No: IMA-18-202	DRAWING No: PLAN 6	REV: